


Key

- A. High Tide Cottage
- B. Low Tide Cottage
- C. Pool House
- D. Pool
- E. Sun Deck
- F. Dock
- G. Palapa
- H. Lawn

HARBOUR VIEW
SITE PLAN


Scale 1" = 150'-0"

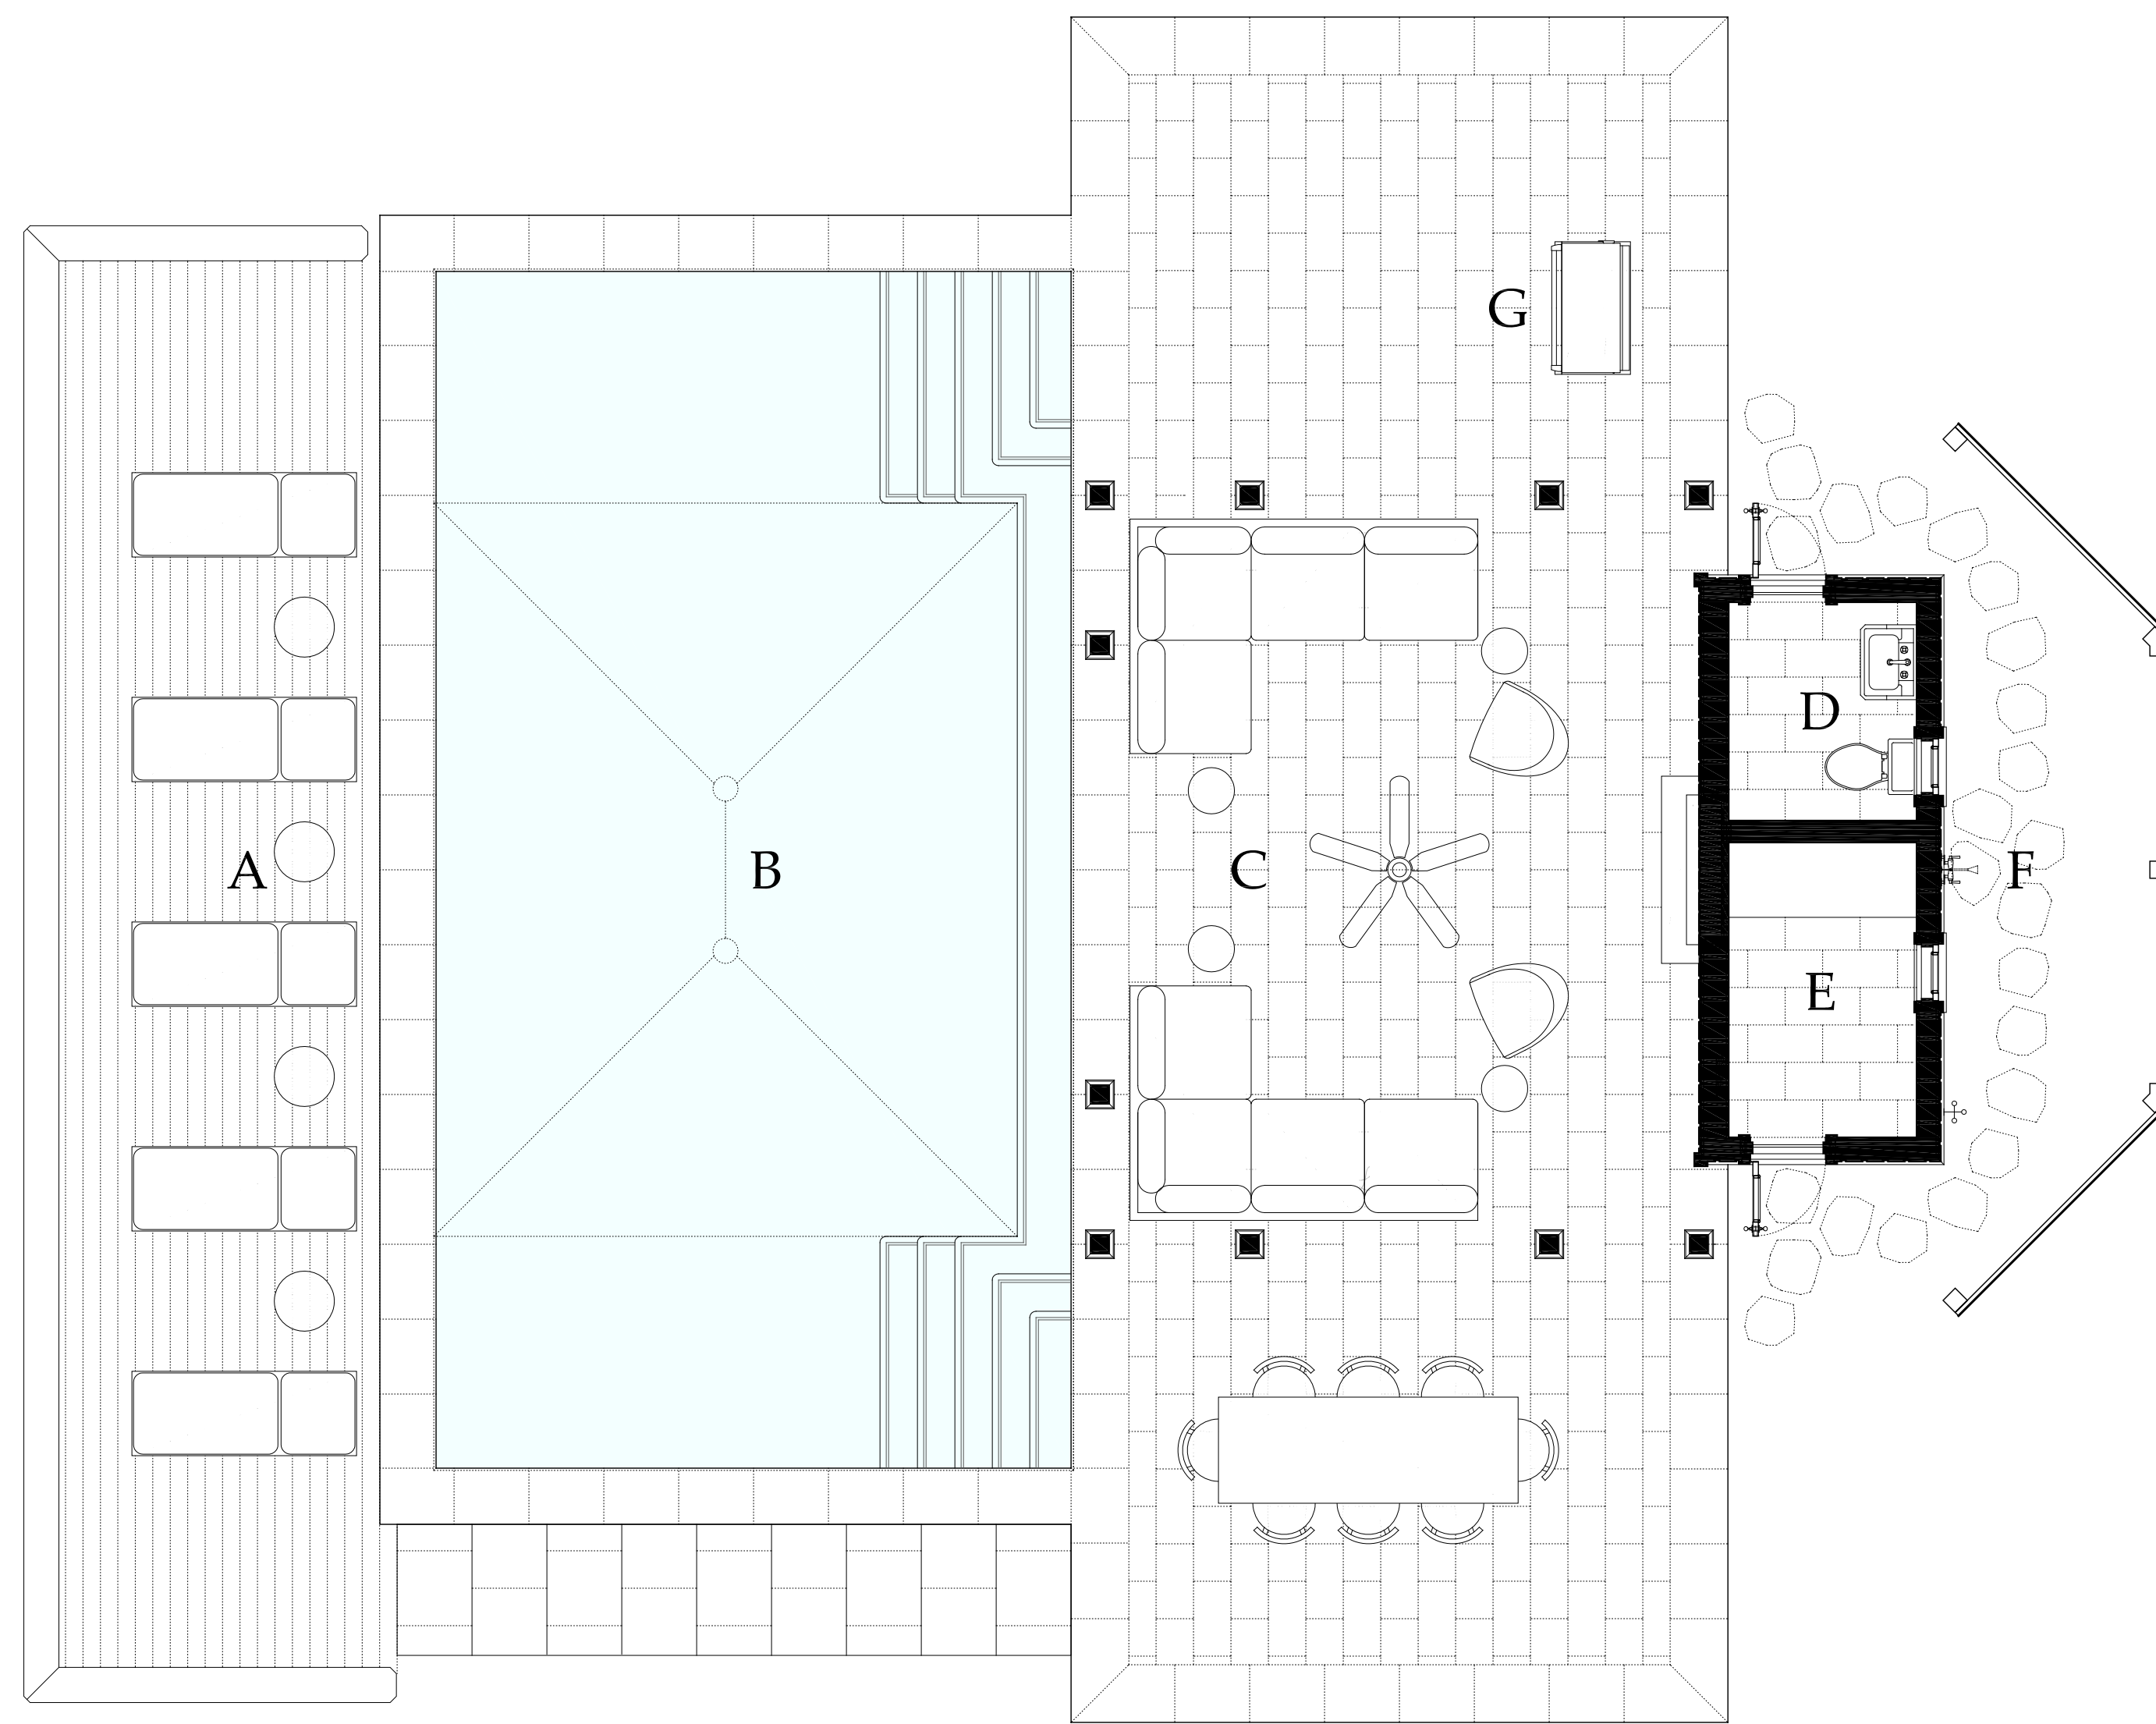

- Key
- A. Sun Deck
 - B. Pool
 - C. Pool House
 - D. Powder Room
 - E. Bar
 - F. Outdoor Shower
 - G. Grill

HARBOUR VIEW – POOL HOUSE
FLOOR PLAN

Scale 1/4" = 1'-0"

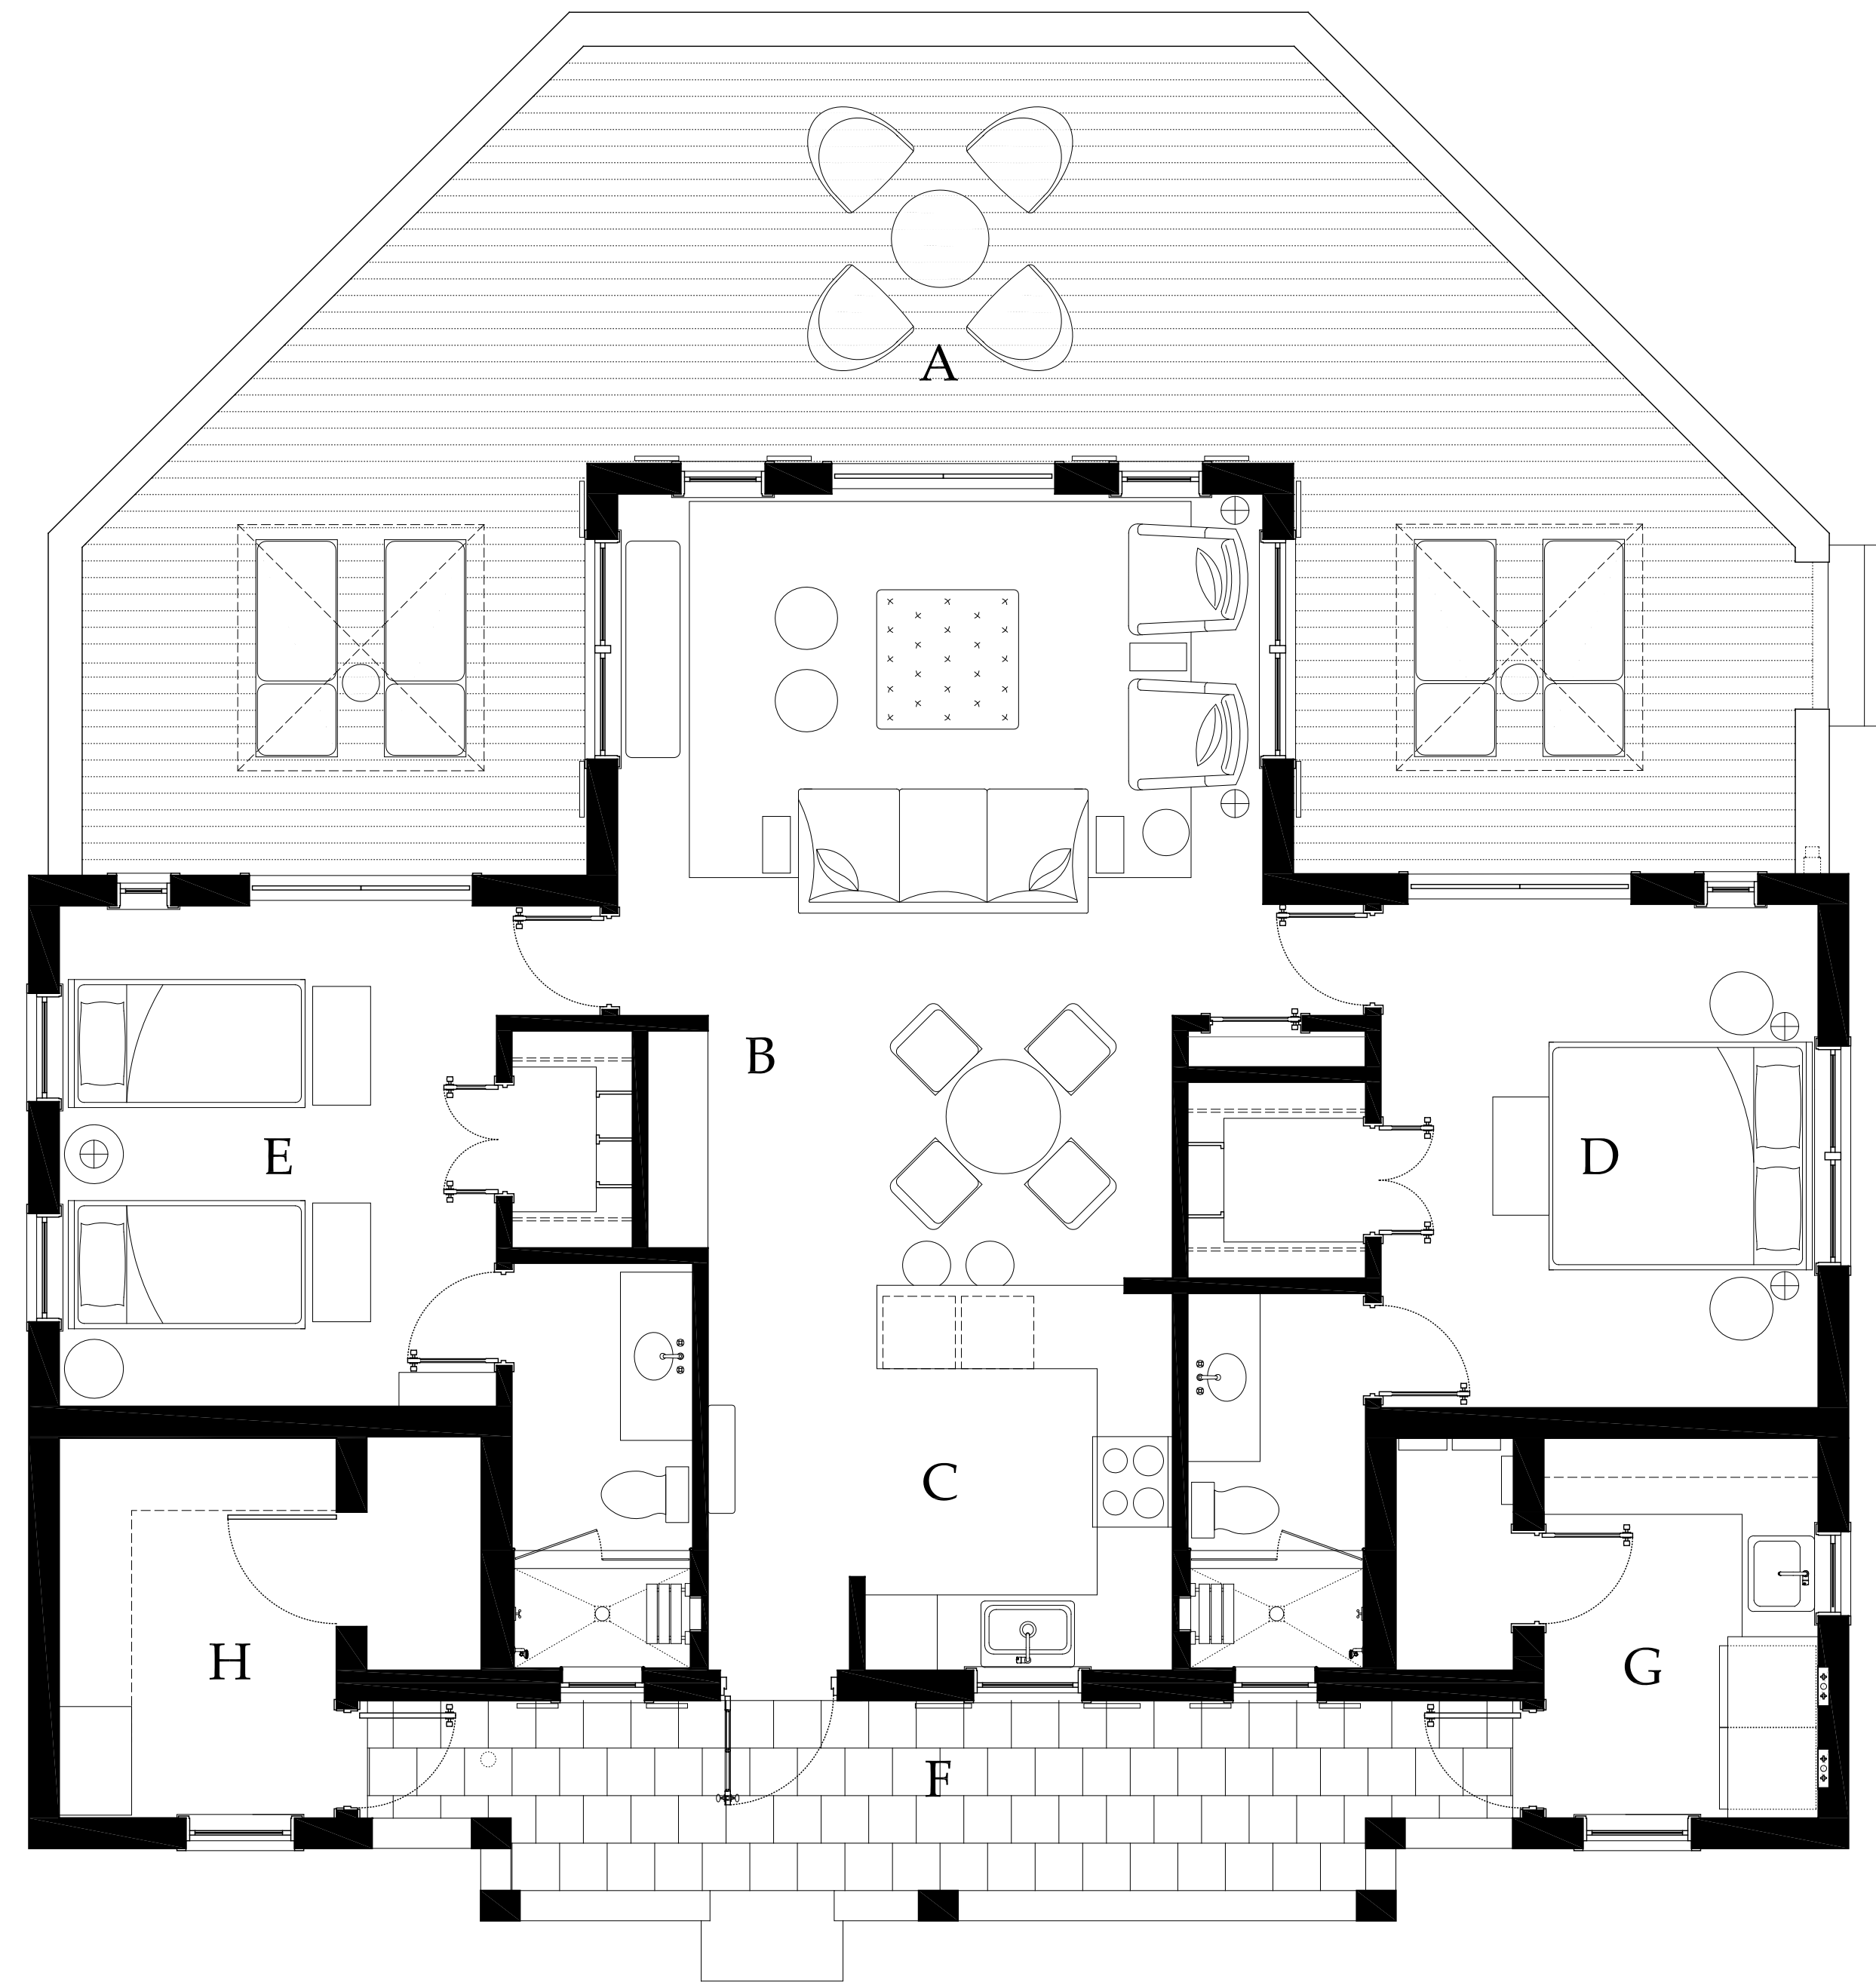

- Key
- A. Wood Deck
 - B. Living/Dining Room
 - C. Kitchen
 - D. Master Bedroom
 - E. Bedroom 1
 - F. Porch
 - G. Laundry
 - H. Linen Room

HARBOUR VIEW – HIGH TIDE
FLOOR PLAN

Scale 1/4" = 1'-0"