

B
THE
B E E M A N
HOTEL





Weddings at The Beeman Hotel.



Welcome to a wedding destination that is uniquely yours. We provide the canvas for you to creatively customize your special day.

From pre-planning excitement, through every distinct detail leading up to the big day, The Beeman Hotel's expert team will transform your vision into reality.

Welcome to
The Beeman Hotel.





Your wedding,
your day.

At The Beeman Hotel, you will rediscover the feeling of falling in love. Take advantage of our creative and inspiring spaces to design a wedding celebration that is truly your own, with a touch of Dallas style. Ultimately, we are here to provide the perfect backdrop for you and your loved ones to celebrate our greatest human capacity: love.



More space to
celebrate love.

The Beeman Hotel offers intimacy and grandeur alike, with the capability to make your wedding dreams, big or small, come to life.

Offering over 11,000 square feet and a dozen extraordinary spaces to choose from, as well as nearly 300 cozy-chic guest rooms, The Beeman Hotel can comfortably accommodate all of your essential wedding moments.

Share love with up to 400 attendees and create memories with room to develop more.

BEEMAN BALLROOM

6,204 sq. ft.
Up to 749 guests theater style.
Up to 350 guests seated
at round tables.

HIGHLAND PARK

442 sq. ft. | Up to 14 guests
The perfect space for a
bride or groom.

PARK CENTRAL

1,938 sq. ft. | Up to 150 guests
Ideal for receptions of
up to 60 guests.

LAKWOOD

384 sq. ft. | Up to 40 guests
Another beautiful suite
for a bride or groom.

PARK CITIES

432 sq. ft. | Up to 45 guests
A private space, perfect for
a bride or groom holding room.

UNIVERSITY PARK


912 sq. ft. | Up to 90 guests
For your intimate wedding.

HILLCREST


720 sq. ft. | Up to 75 guests
Diverse gatherings group here.



BEEMAN BALLROOM

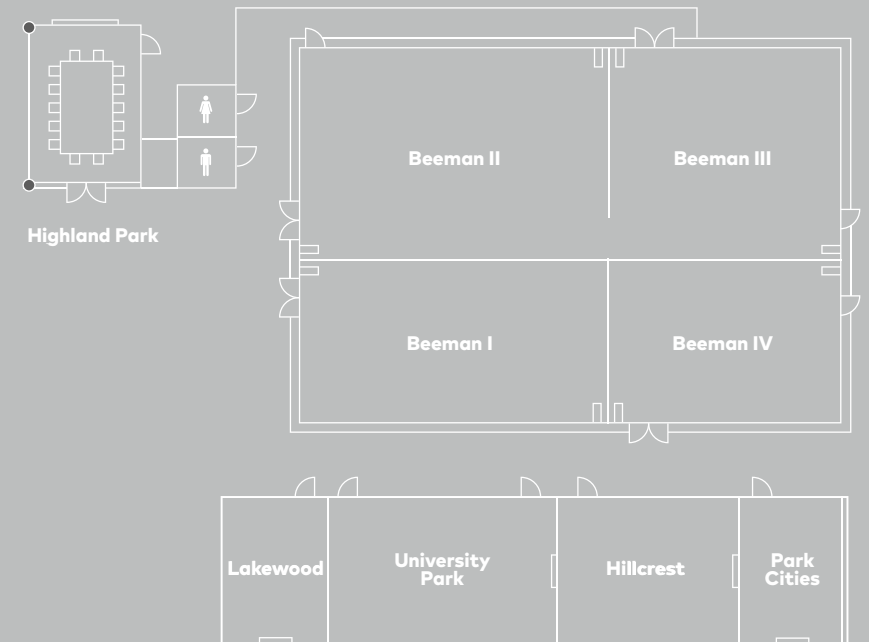

PARK CENTRAL

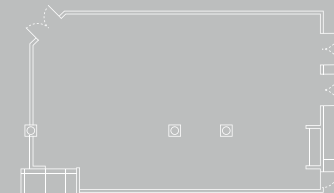

TOTAL SQ. FOOTAGE - 11,032

*floor plans not to scale





Unlock love.


Embrace Dallas.

A love as big as yours deserves a setting as central as The Beeman Hotel. Our prime position will have you and your guests living like tourists and locals alike. Located right off Highway 75 in Park Cities, your wedding experience can add a dose of Dallas wherever desired.

Accommodations

Style, camaraderie and creative energy—every stay at The Beeman Hotel can ignite something unexpected, but some things you and your guests can distinctively count on: warmly welcoming service, meticulously curated amenities and beautifully appointed guest rooms.

- Plush bedding with crisp linens
- Comfortable seating and work area
- Superior in-room products by LATHER®
- Personalized, locally sourced banquet menus for breakfast, lunch & dinner
- Complimentary high-speed WiFi
- Same-day dry cleaning
- 24-hour fitness room
- Heated indoor pool
- Room service for breakfast and dinner
- Transportation within a three-mile radius
- Newly designed guest rooms with SmartTV and casting capabilities
- Local Partnerships: Perks with neighboring businesses
- Special wedding rate for overnight guests as a room block or courtesy block

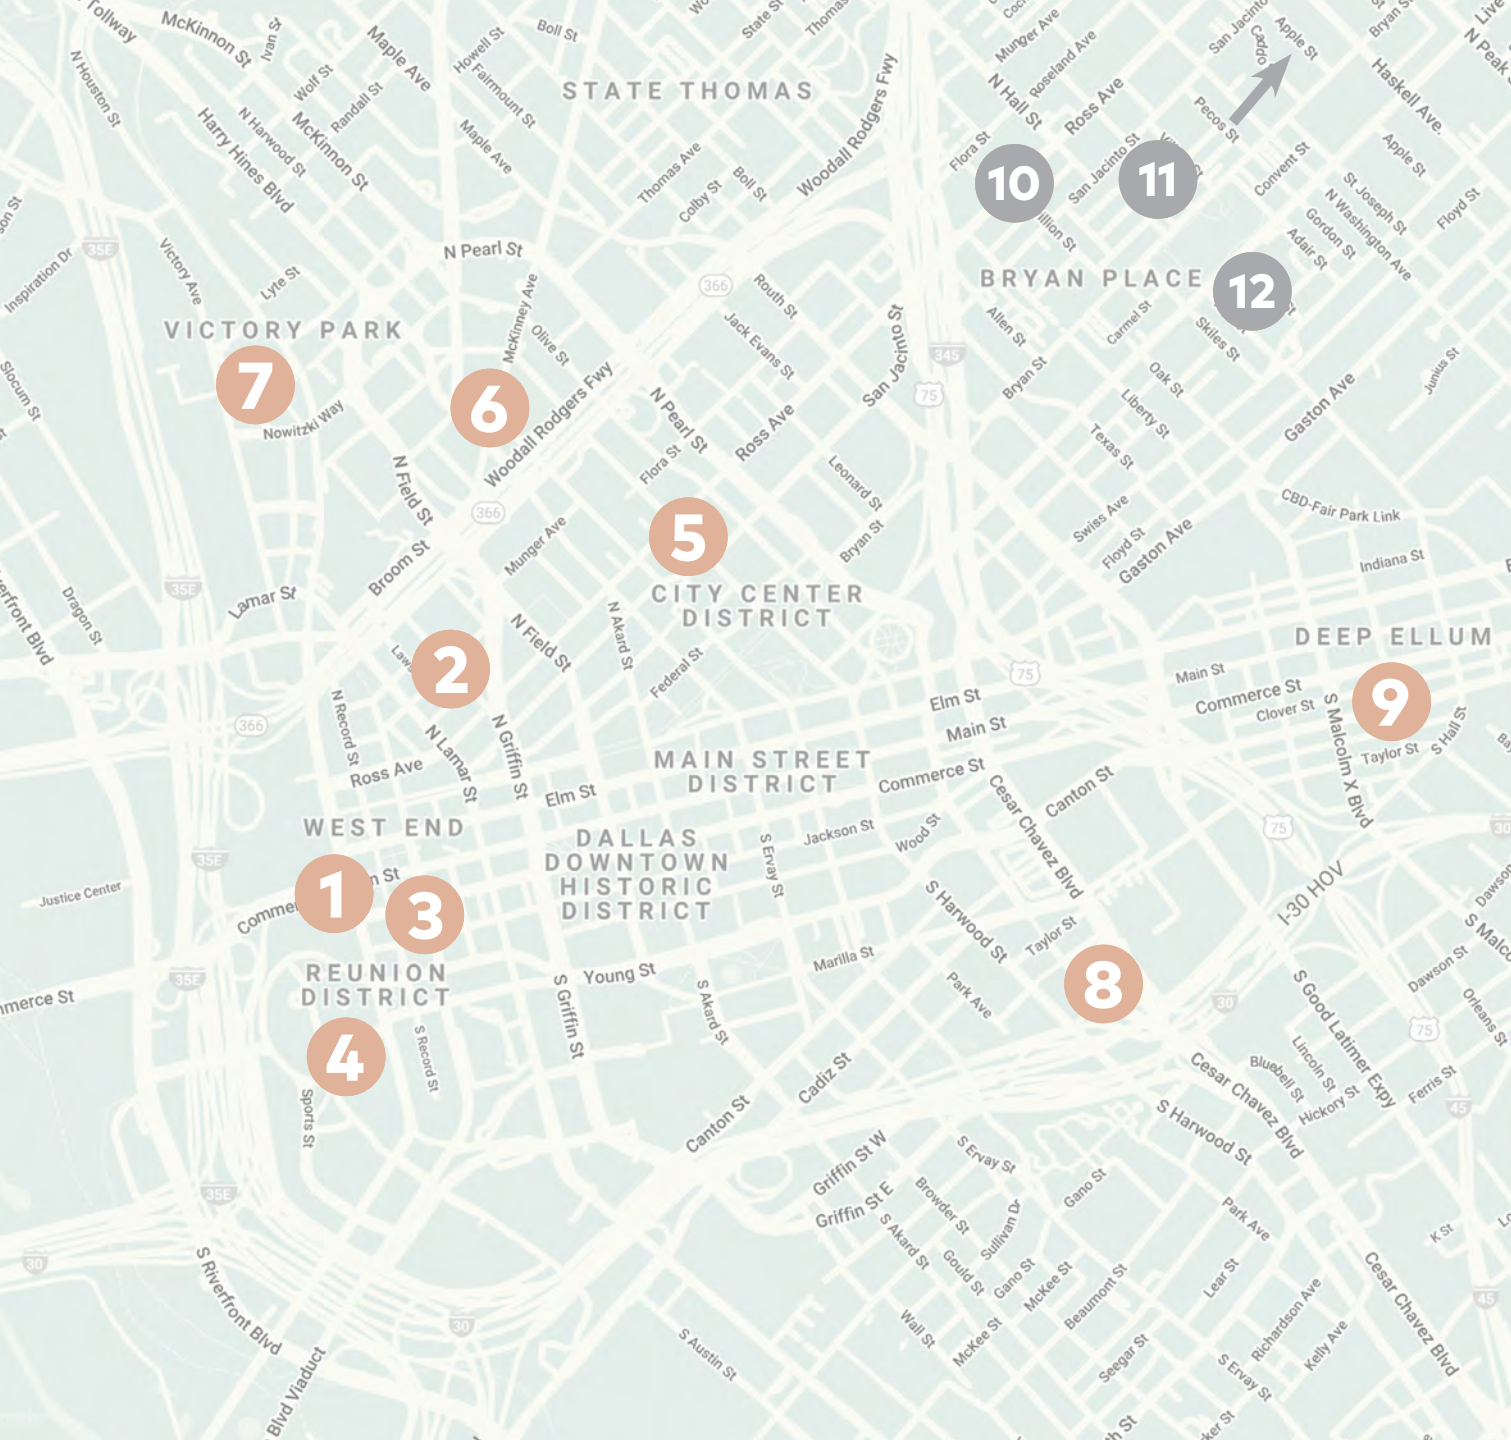

THINGS TO DO IN DALLAS

- 1 DEALEY PLAZA
- 2 DALLAS WORLD AQUARIUM
- 3 OLD RED MUSEUM
- 4 REUNION TOWER
- 5 DALLAS ARTS DISTRICT
- 6 KLYDE WARREN PARK
- 7 AMERICAN AIRLINES CENTER
- 8 DALLAS FARMERS MARKET
- 9 DEEP ELLUM
- 10 GEORGE W. BUSH PRESIDENTIAL LIBRARY
- 11 NORTH PARK CENTER
- 12 MOCKINGBIRD STATION



Start planning today.

B

thebeemanhotel.com | 214.750.6060